



For illustration purposes only. Not to scale.

Second Floor

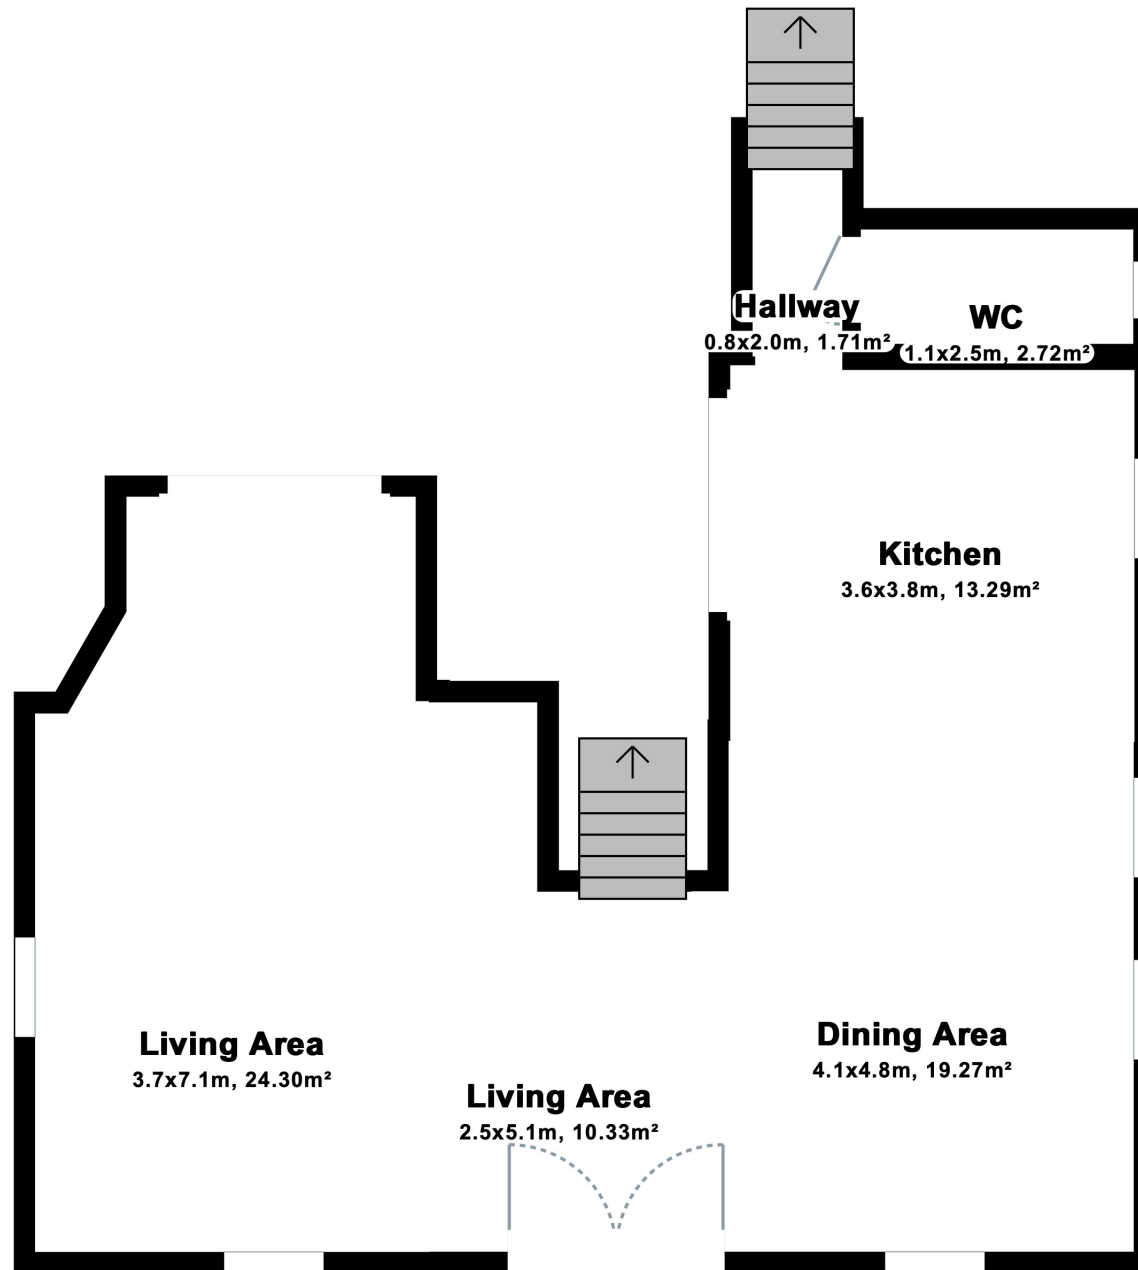


For illustration purposes only. Not to scale.

First Floor

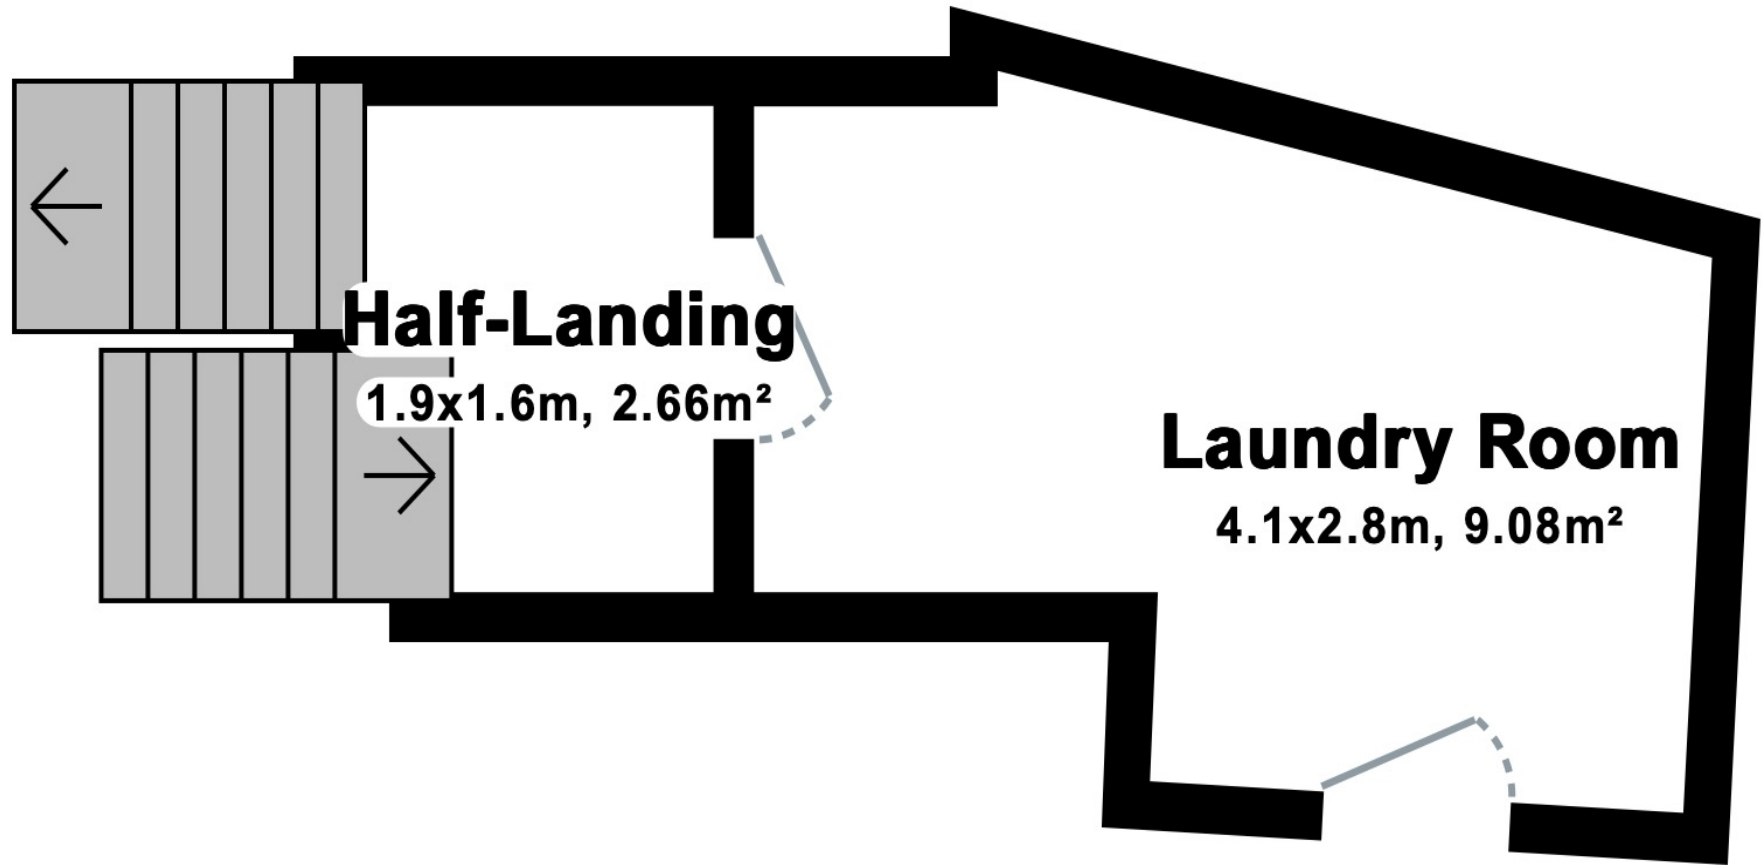

For illustration purposes only. Not to scale.

Mezzanine

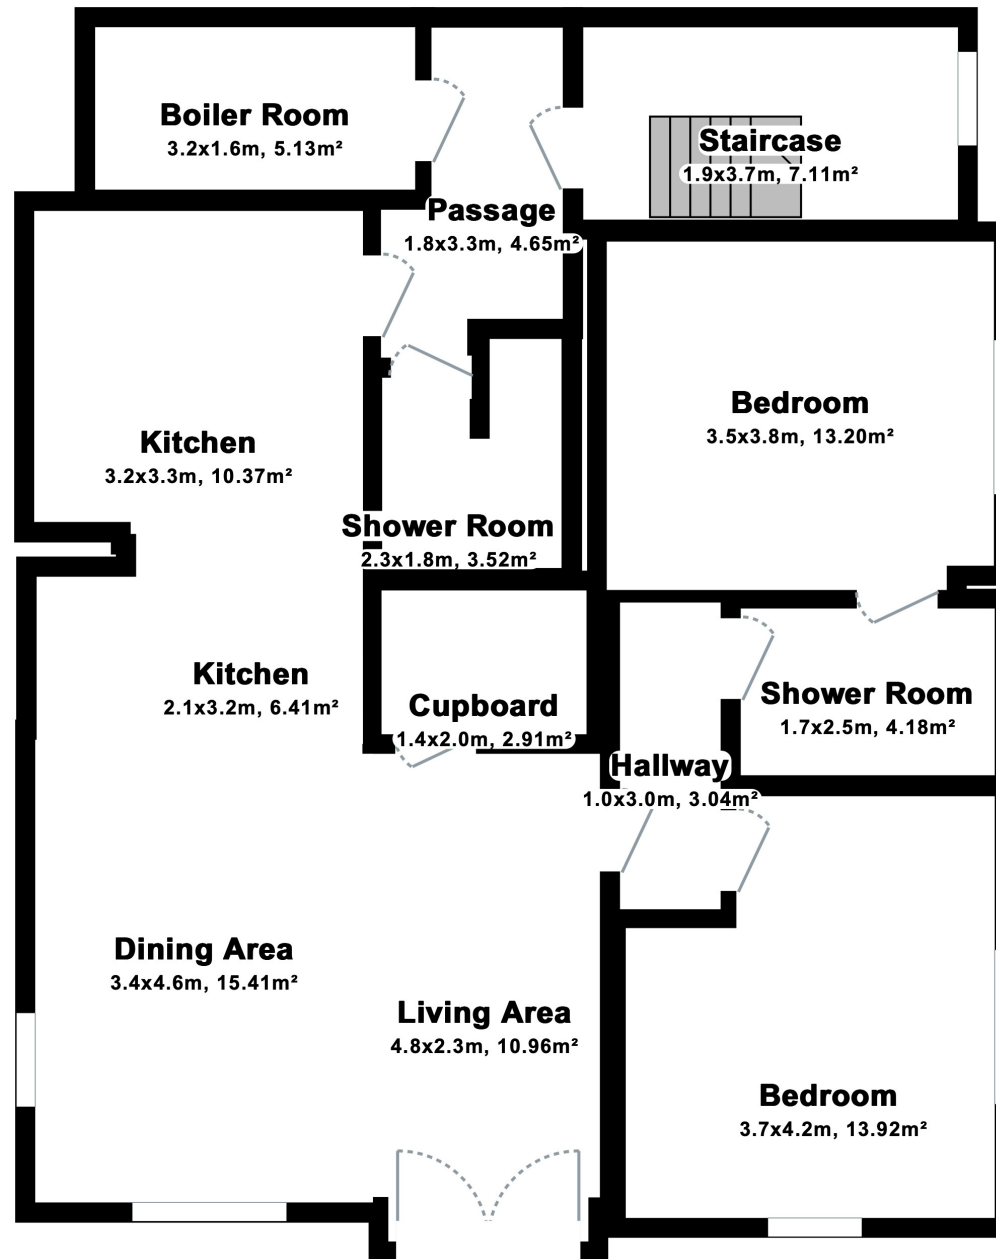

For illustration purposes only. Not to scale.

Ground Floor